


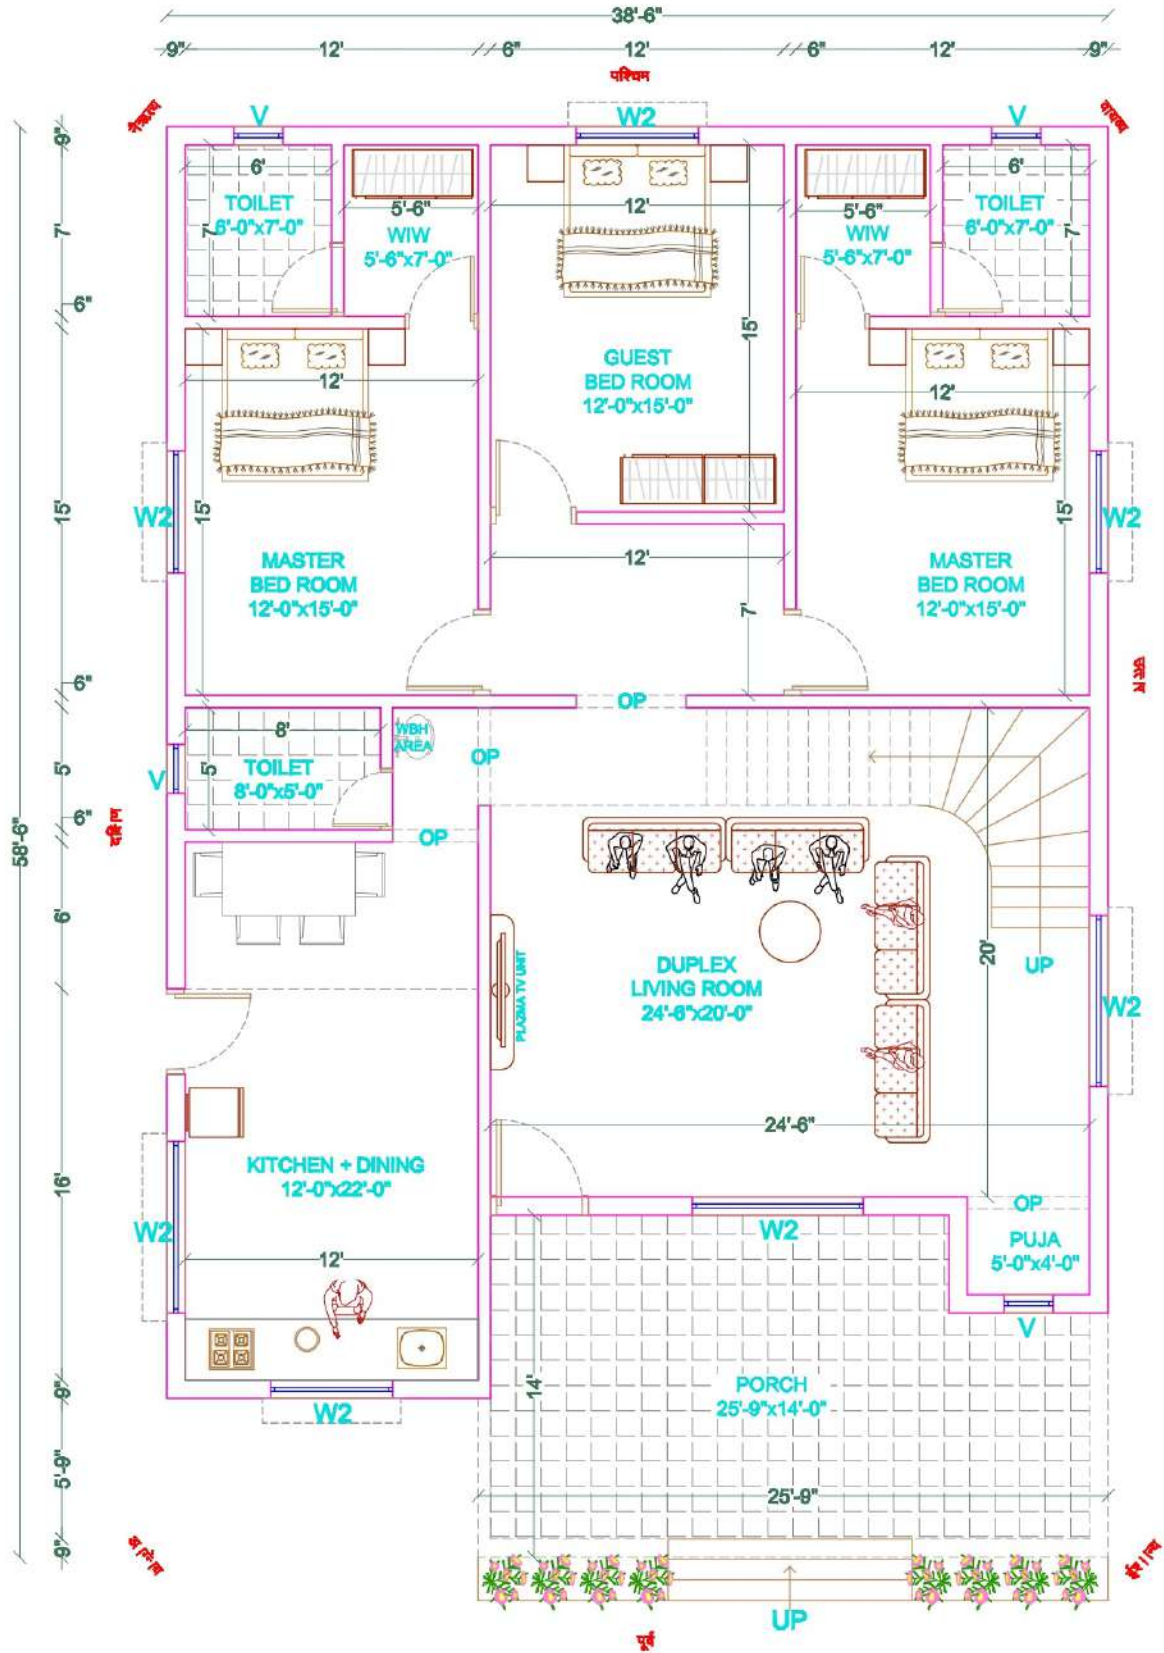

GROUND FLOOR PLAN

घराच्या मुख्य चौकटीस संबरता असावा

PROPOSED CONSTRUCTION OF
BUILDING FOR -

GROUND FLOOR B/UP AREA =	2170.00	SQ.FT.
PORCH B/UP AREA =	000.00	SQ.FT.
TOWER B/UP AREA =	000.00	SQ.FT.
TOTAL B/UP AREA =	2170.00	SQ.FT.

SHUBHAM R. BHAGAT
ARCHITECTURAL DRAWINGS
3D VISUALISER
R.C.C. DESIGN
ENGINEER'S & CONTRACTORS
MB. NO. = 7030646489 / 9422756300
AT - SHIRUR, TAL - SHIRUR - PUNE