


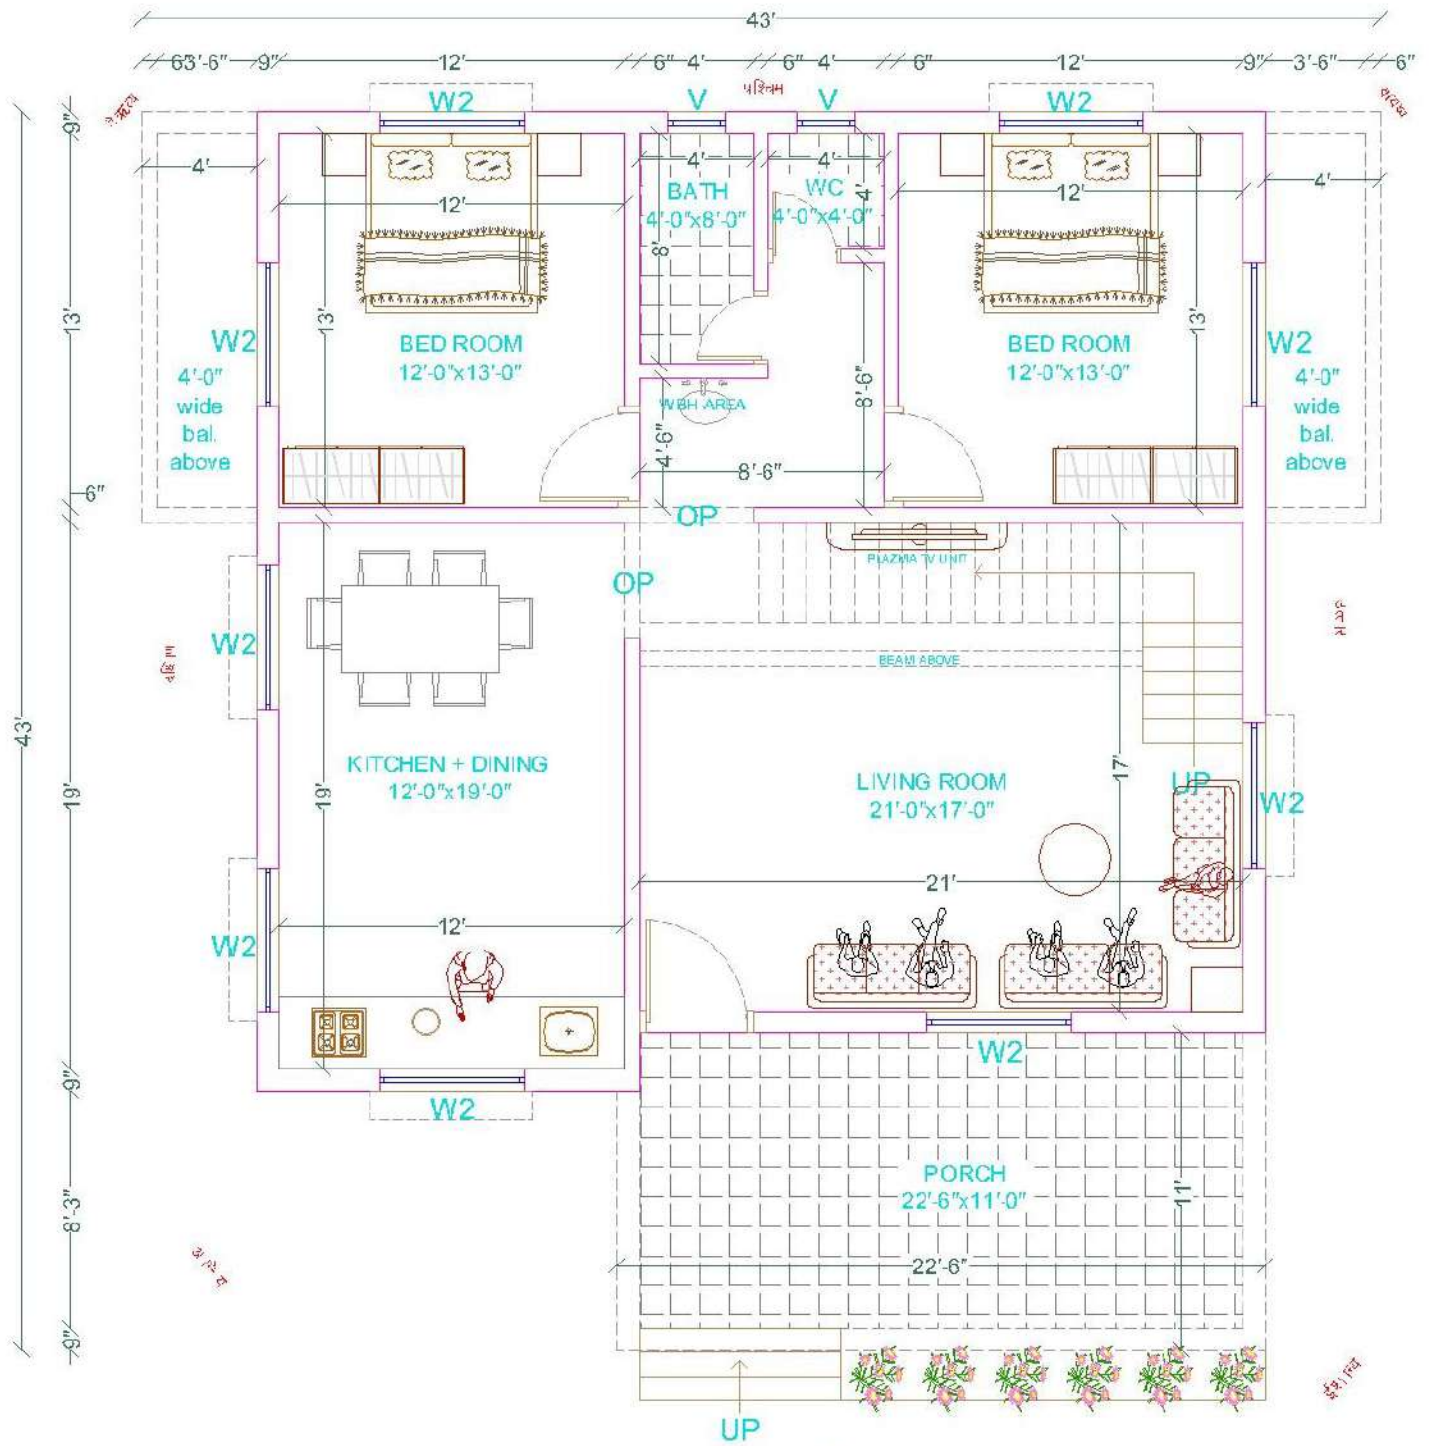

GROUND FLOOR PLAN

घराच्या मुख्य चौकटीस उंबरठा असावा

PROPOSED CONSTRUCTION OF
BUILDING FOR -

GROUND FLOOR B/UP AREA	=	1507.00	SQ.FT.
PORCH B/UP AREA	=	000.00	SQ.FT.
TOWER B/UP AREA	=	000.00	SQ.FT.
TOTAL B/UP AREA	=	1507.00	SQ.FT.

SHUBHAM R. BHAGAT
 ARCHITECTURAL DRAWINGS
 3D VISUALISER
 R.C.C. DESIGN
 ENGINEER'S & CONTRACTORS
 MB. NO. = 7030646489 / 9422756300
 AT - SHIRUR, TAL - SHIRUR - PUNE